


Exhibit No. GMS-2

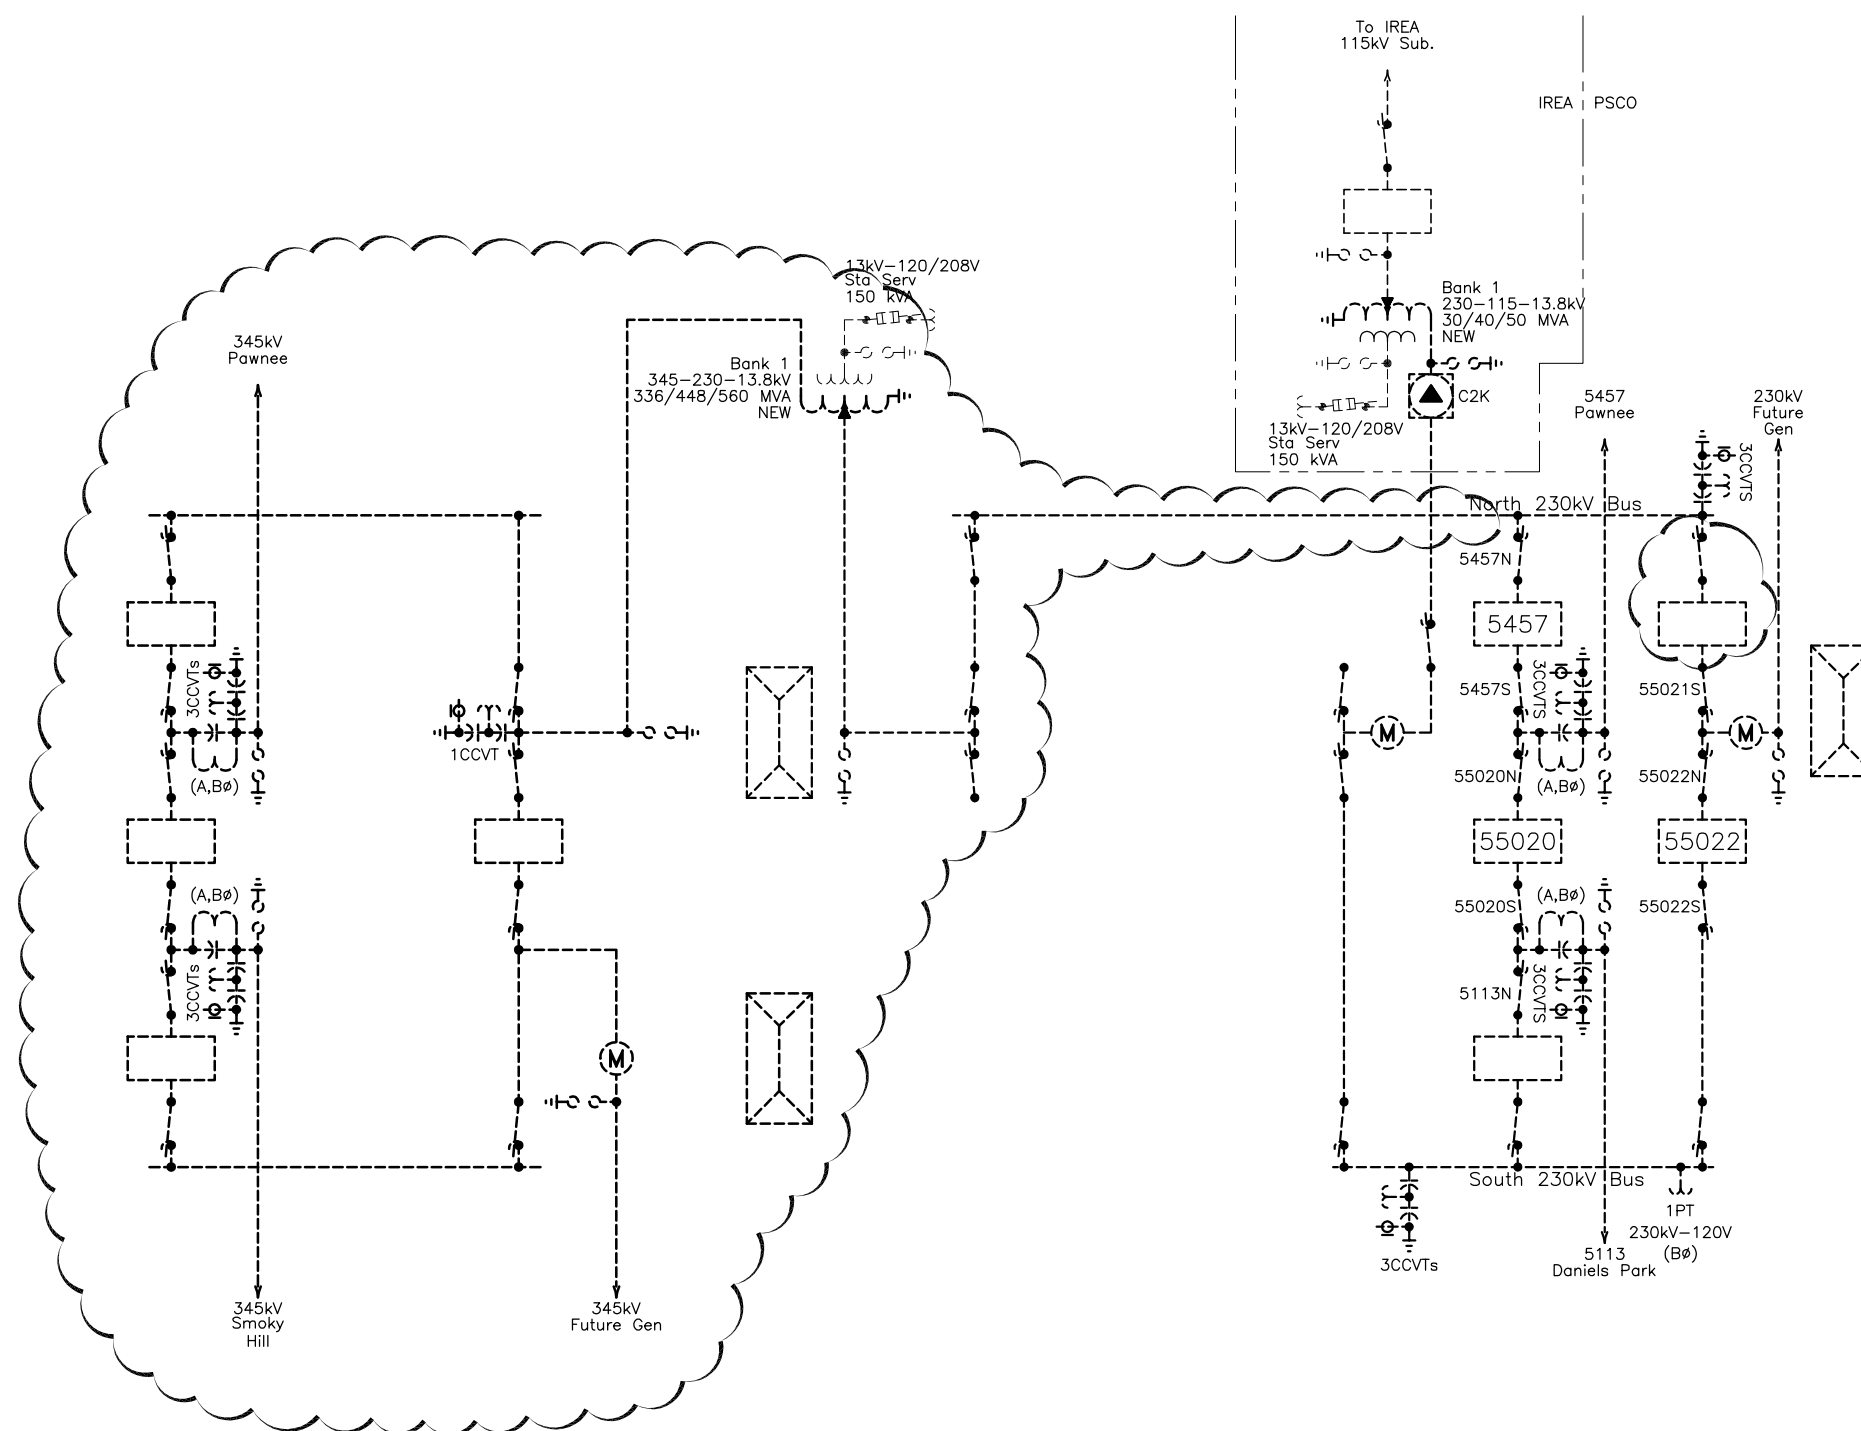

A	10-31-08		New Substation.	CO				
REV	DATE	PROJ. No.	REVISION DESCRIPTION	DWN	DSN	ENG	CHK	FILM



Xcel Energy SUBSTATION ENGINEERING & DESIGN

MISSILE SITE

SIZE
B

INTERM MSST

REV.
A

SCALE
N.T.S.

FILE NAME
Dmnw/Budget/MsstA.dwg

SHEET
1