


Exhibit No. GMS-3

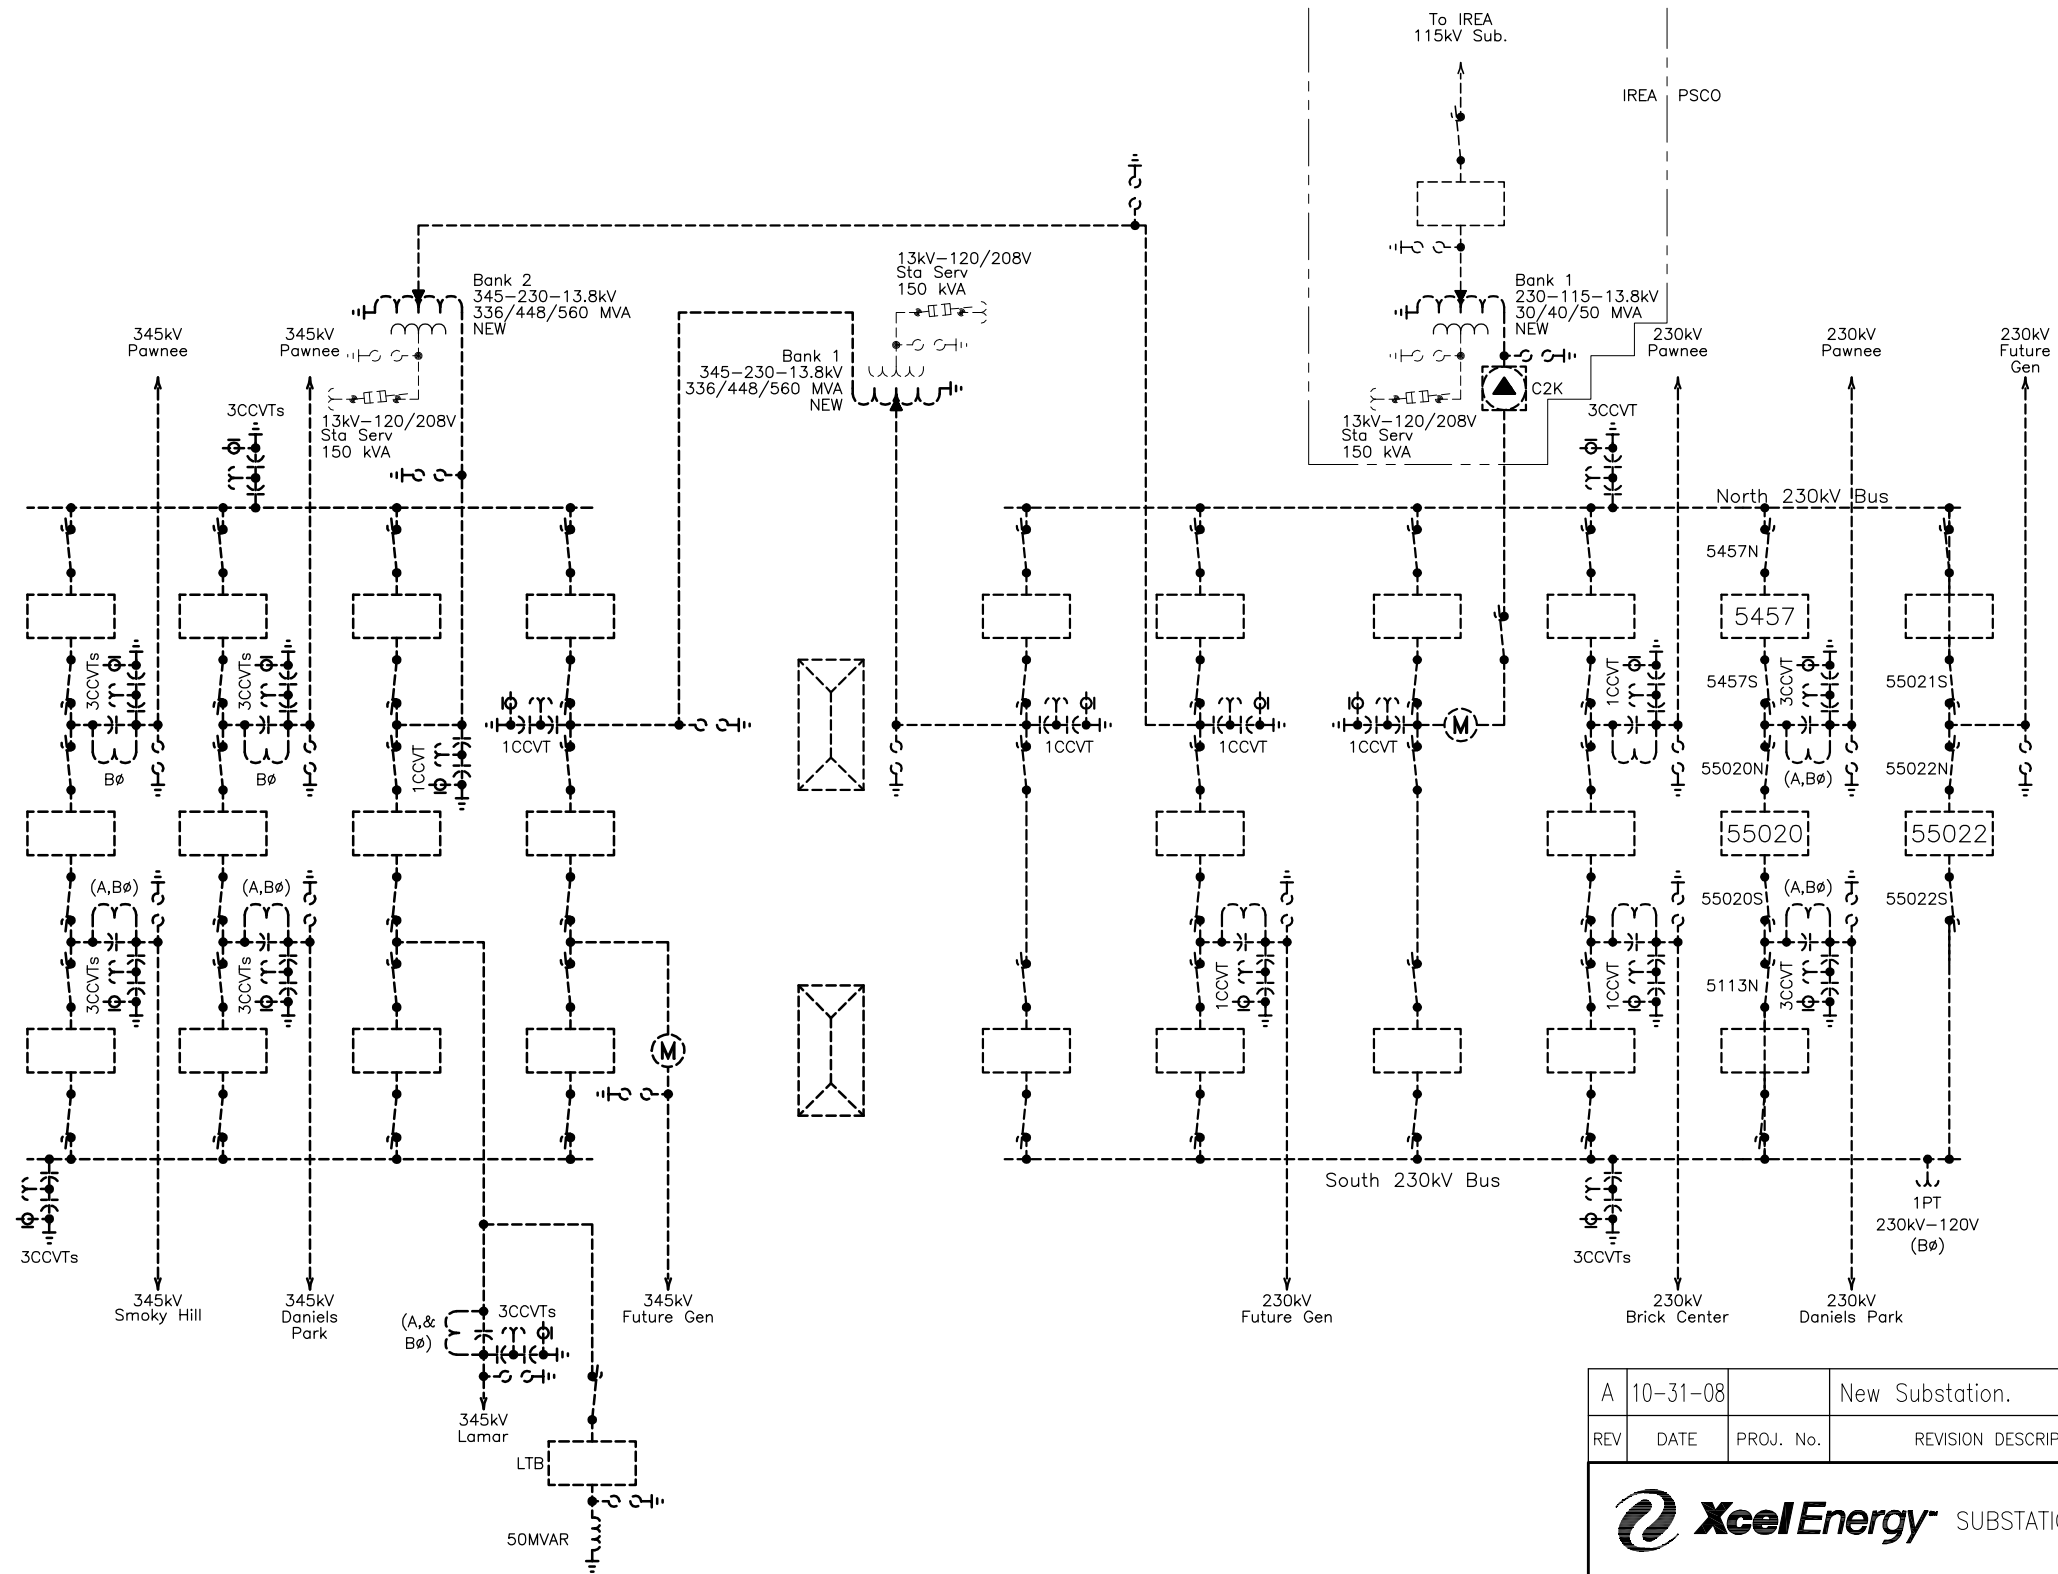

A	10-31-08		New Substation.	CO				
REV	DATE	PROJ. No.	REVISION DESCRIPTION	DWN	DSN	ENG	CHK	FILM
 XcelEnergy SUBSTATION ENGINEERING & DESIGN								
MISSILE SITE								
SIZE	DWG. No.		ULTIMATE		MSST		REV.	
B							A	
SCALE	N.T.S.		FILE NAME		SHEET		1	
			Dmne/Budget/Missile.dwg					