



Grading Plan

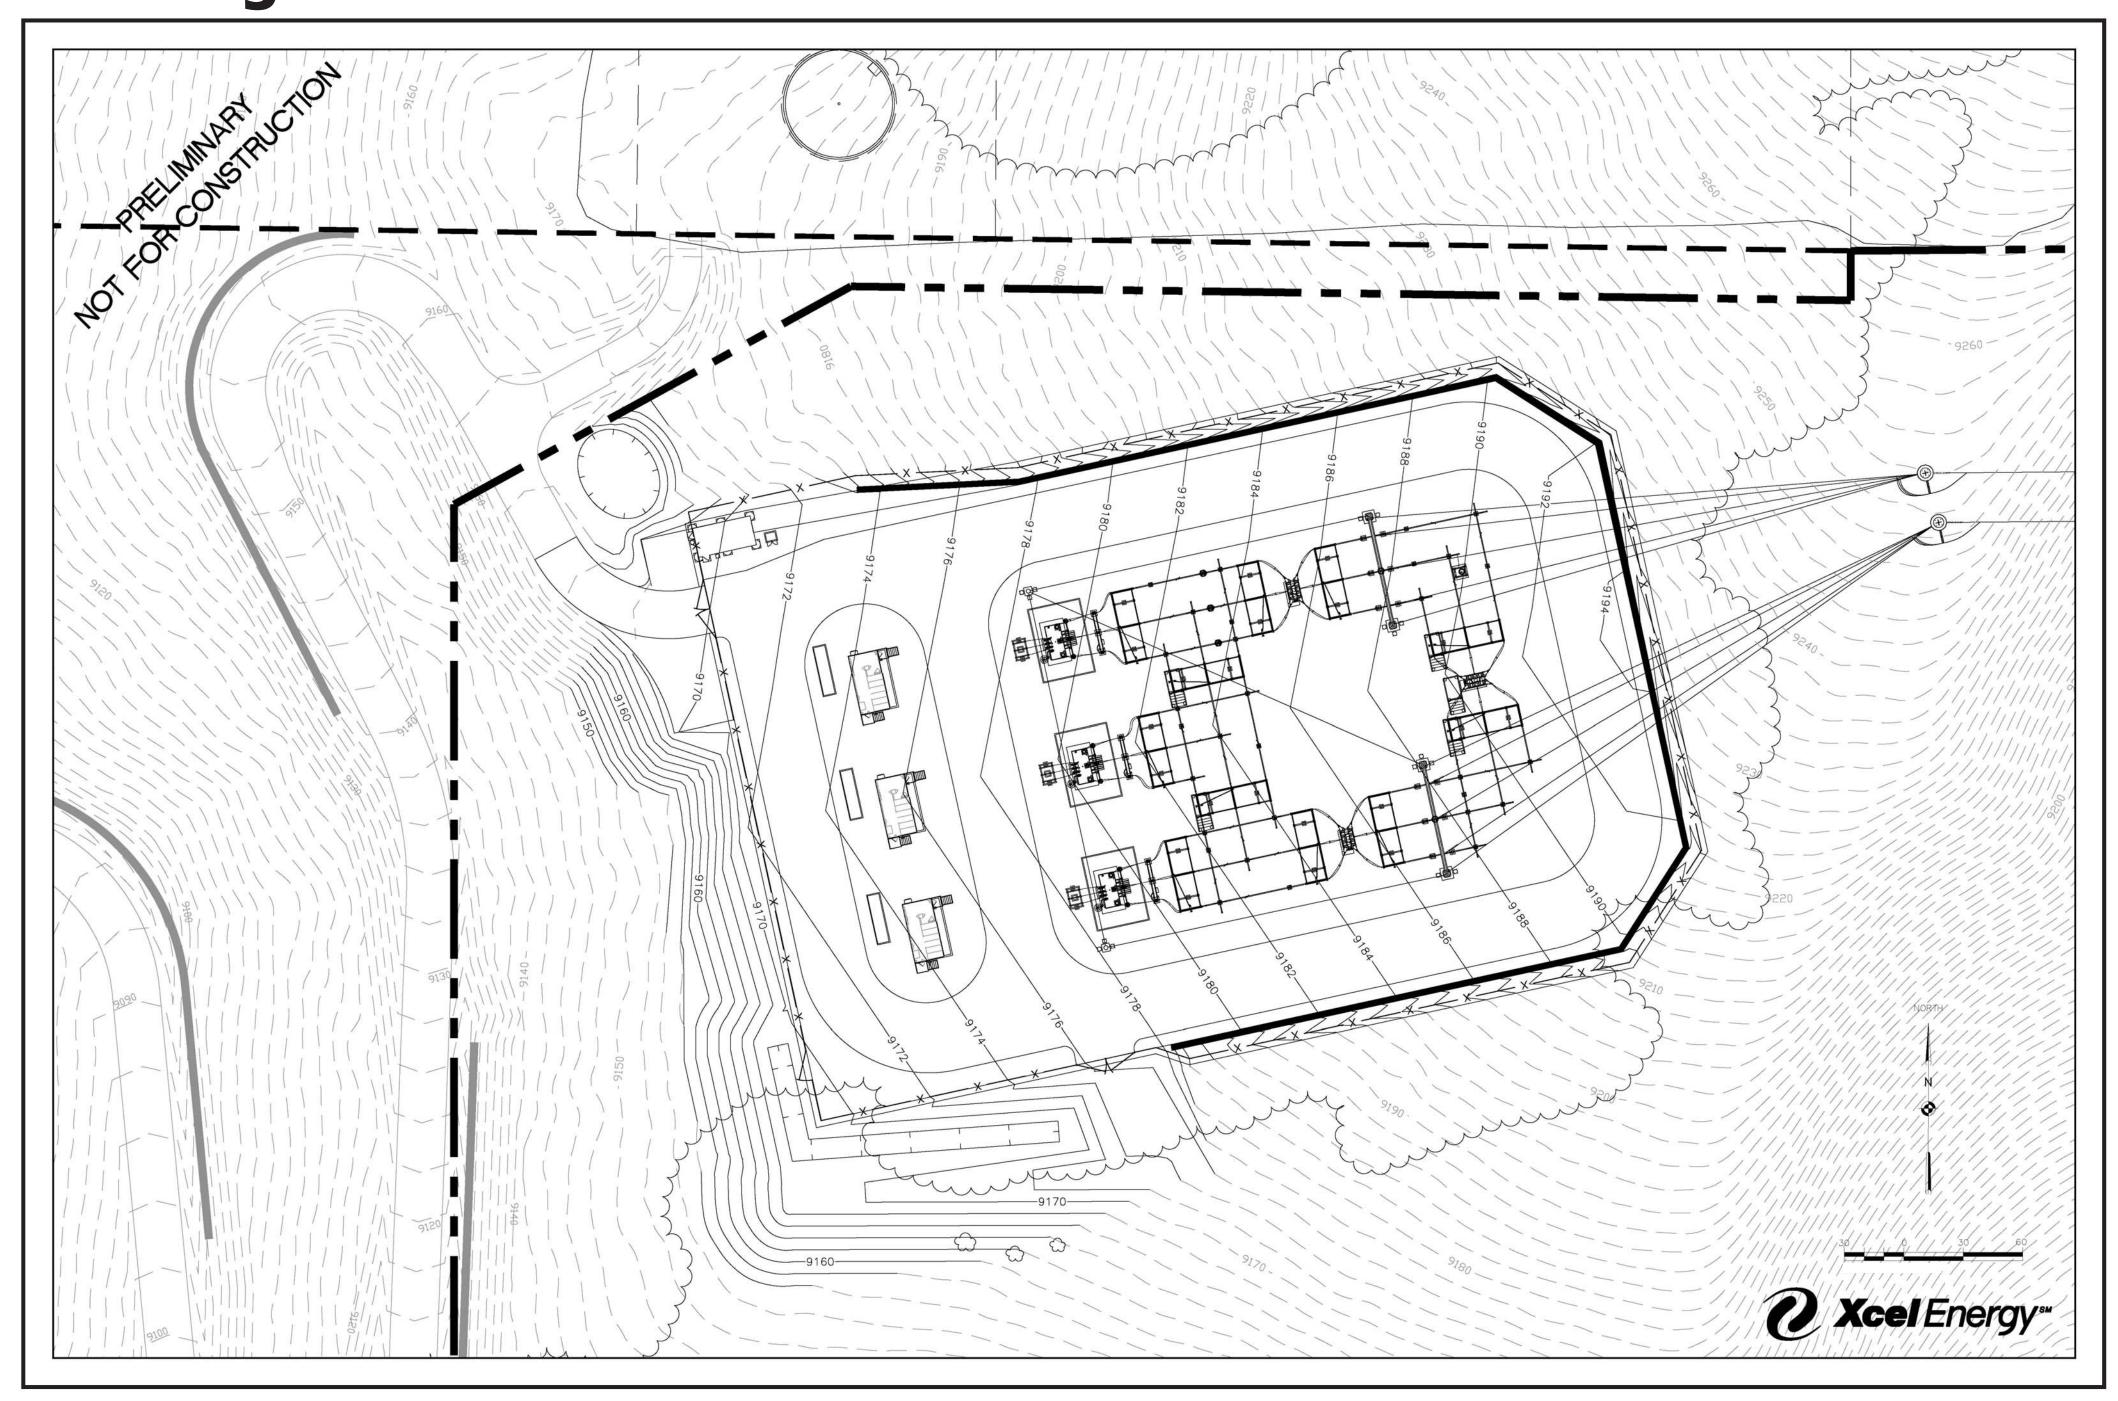

Landscape Plan

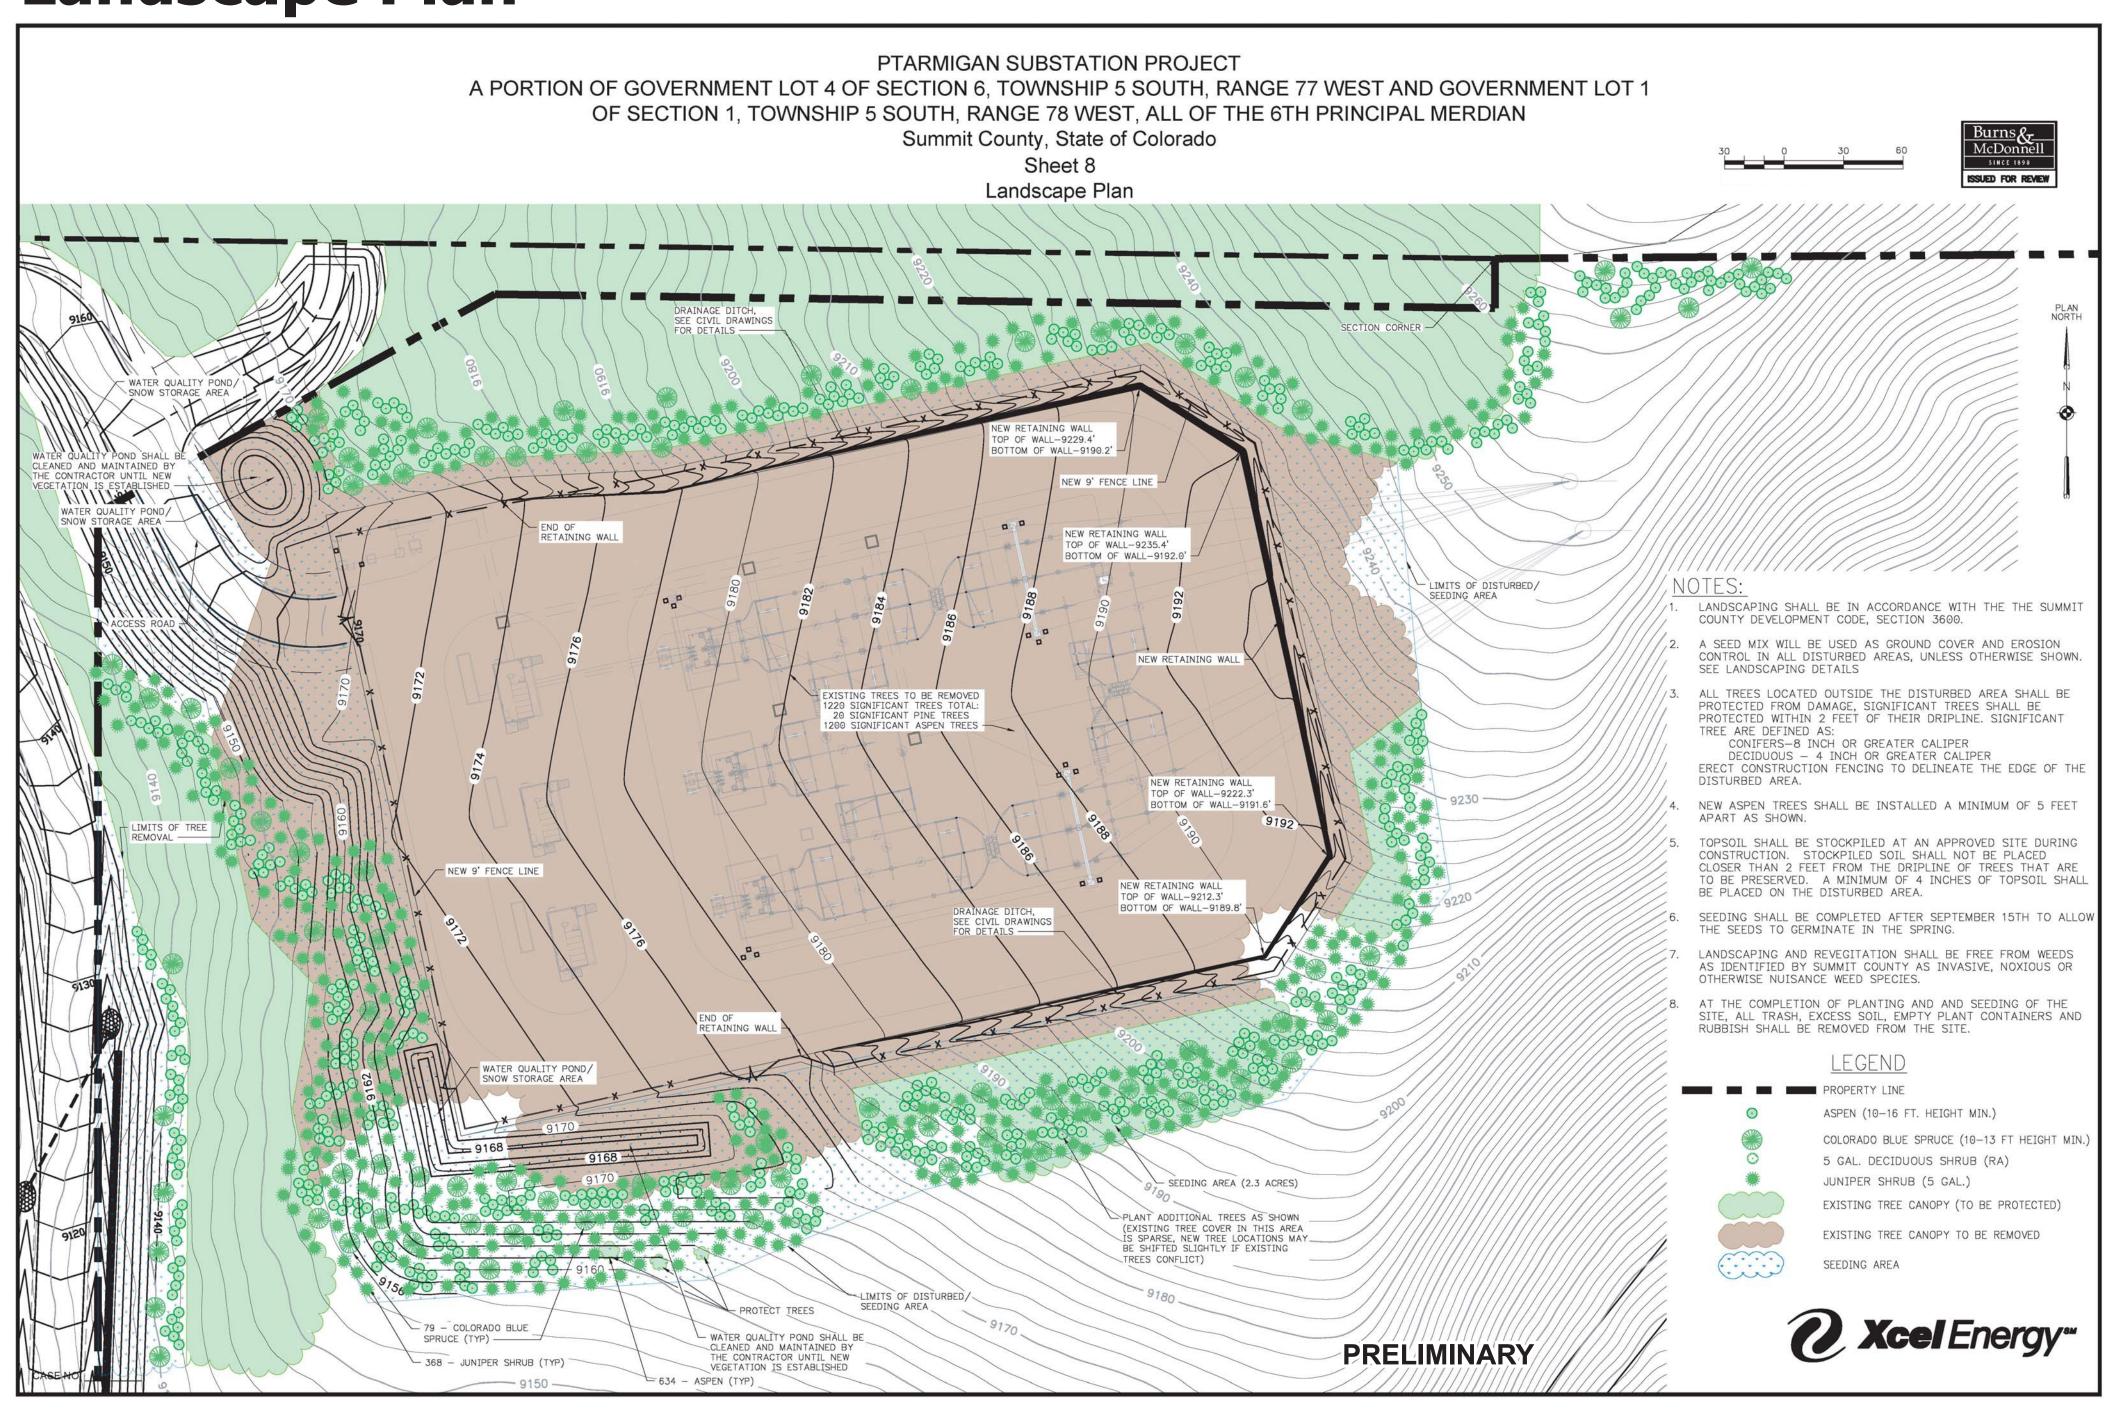

This document is provided for informational purposes only and is subject to change without notice.